

**Van:** [redacted]@rhd hv.com>  
**Verzonden:** dinsdag 13 december 2022 13:44  
**Aan:** [redacted]  
**CC:**  
**Onderwerp:** Aangepaste tekening wachtplaats Broekvelderbrug  
**Bijlagen:** BF8758-TEK-NV-BOD-007\_v13 Wachtplaats Oost Broekvelderbrug.pdf

Zoals besproken, ter beoordeling.

Met vriendelijke groet,





[redacted] **BSc Structural engineering**  
**Projectmanager, Businessline Maritime**

T +31 [redacted]@r hdhv.com | W [www.royalhaskoningdhv.com](http://www.royalhaskoningdhv.com)  
HaskoningDHV Nederland B.V., a company of Royal HaskoningDHV | Dutch Trade Register nr. 56515154 |  
PO Box 8520, 3009 AM Rotterdam, George Hintzenweg 85, 3068 AX Rotterdam, the Netherlands



This email and any attachments are intended solely for the use of the addressee(s); disclosure or copying by others than the intended person(s) is strictly prohibited. If you have received this email in error, please treat this email as confidential, notify the sender and delete all copies of the email immediately



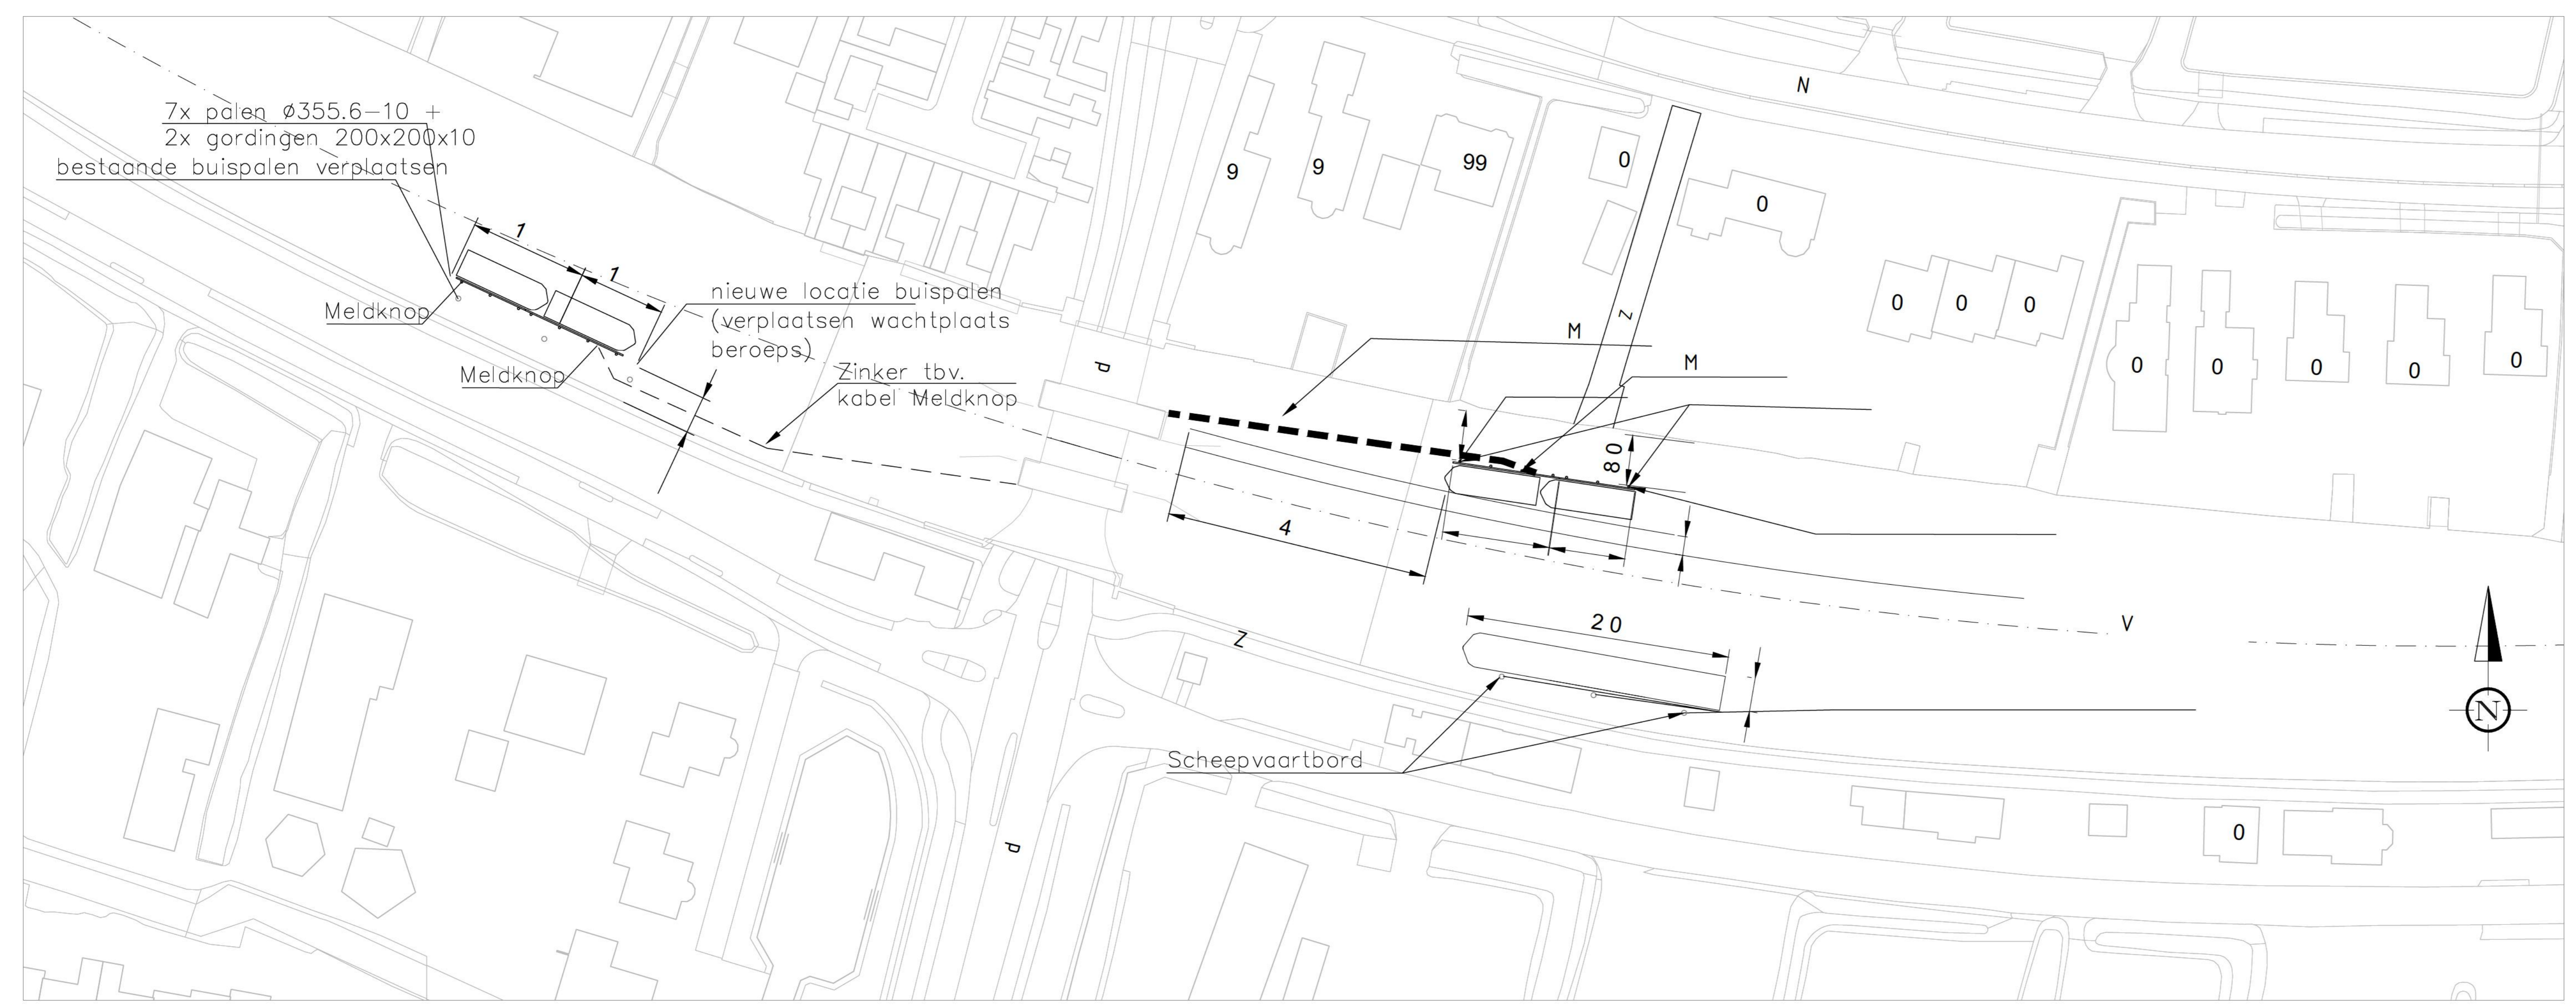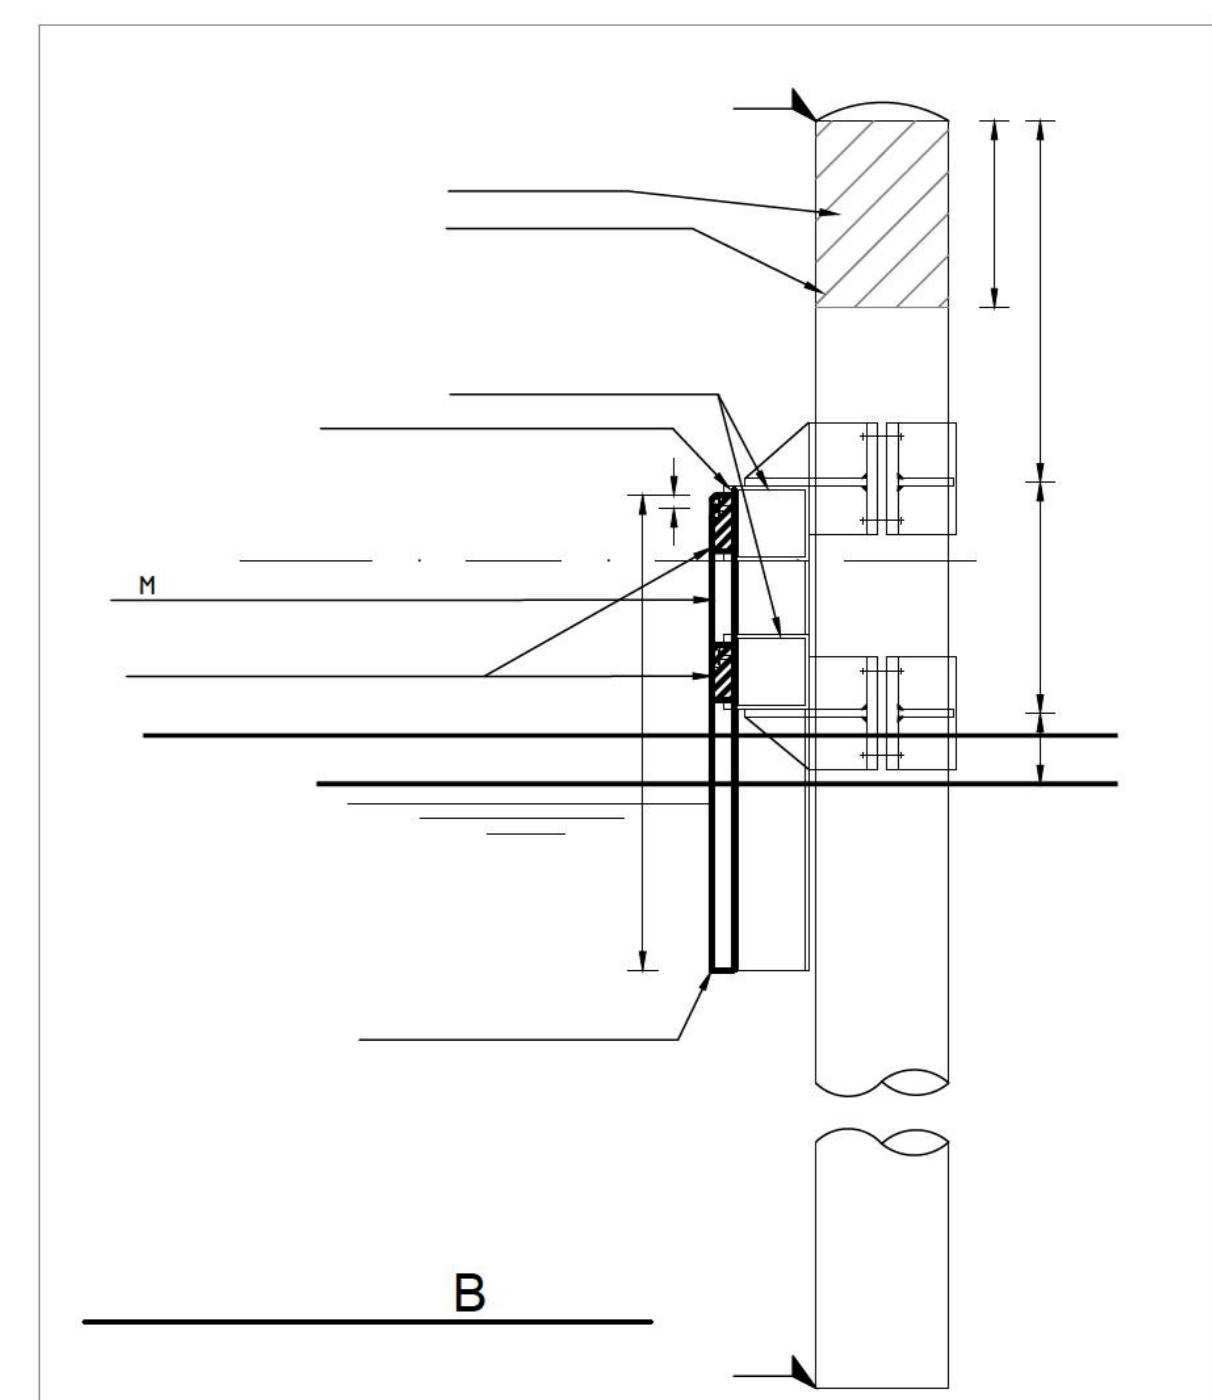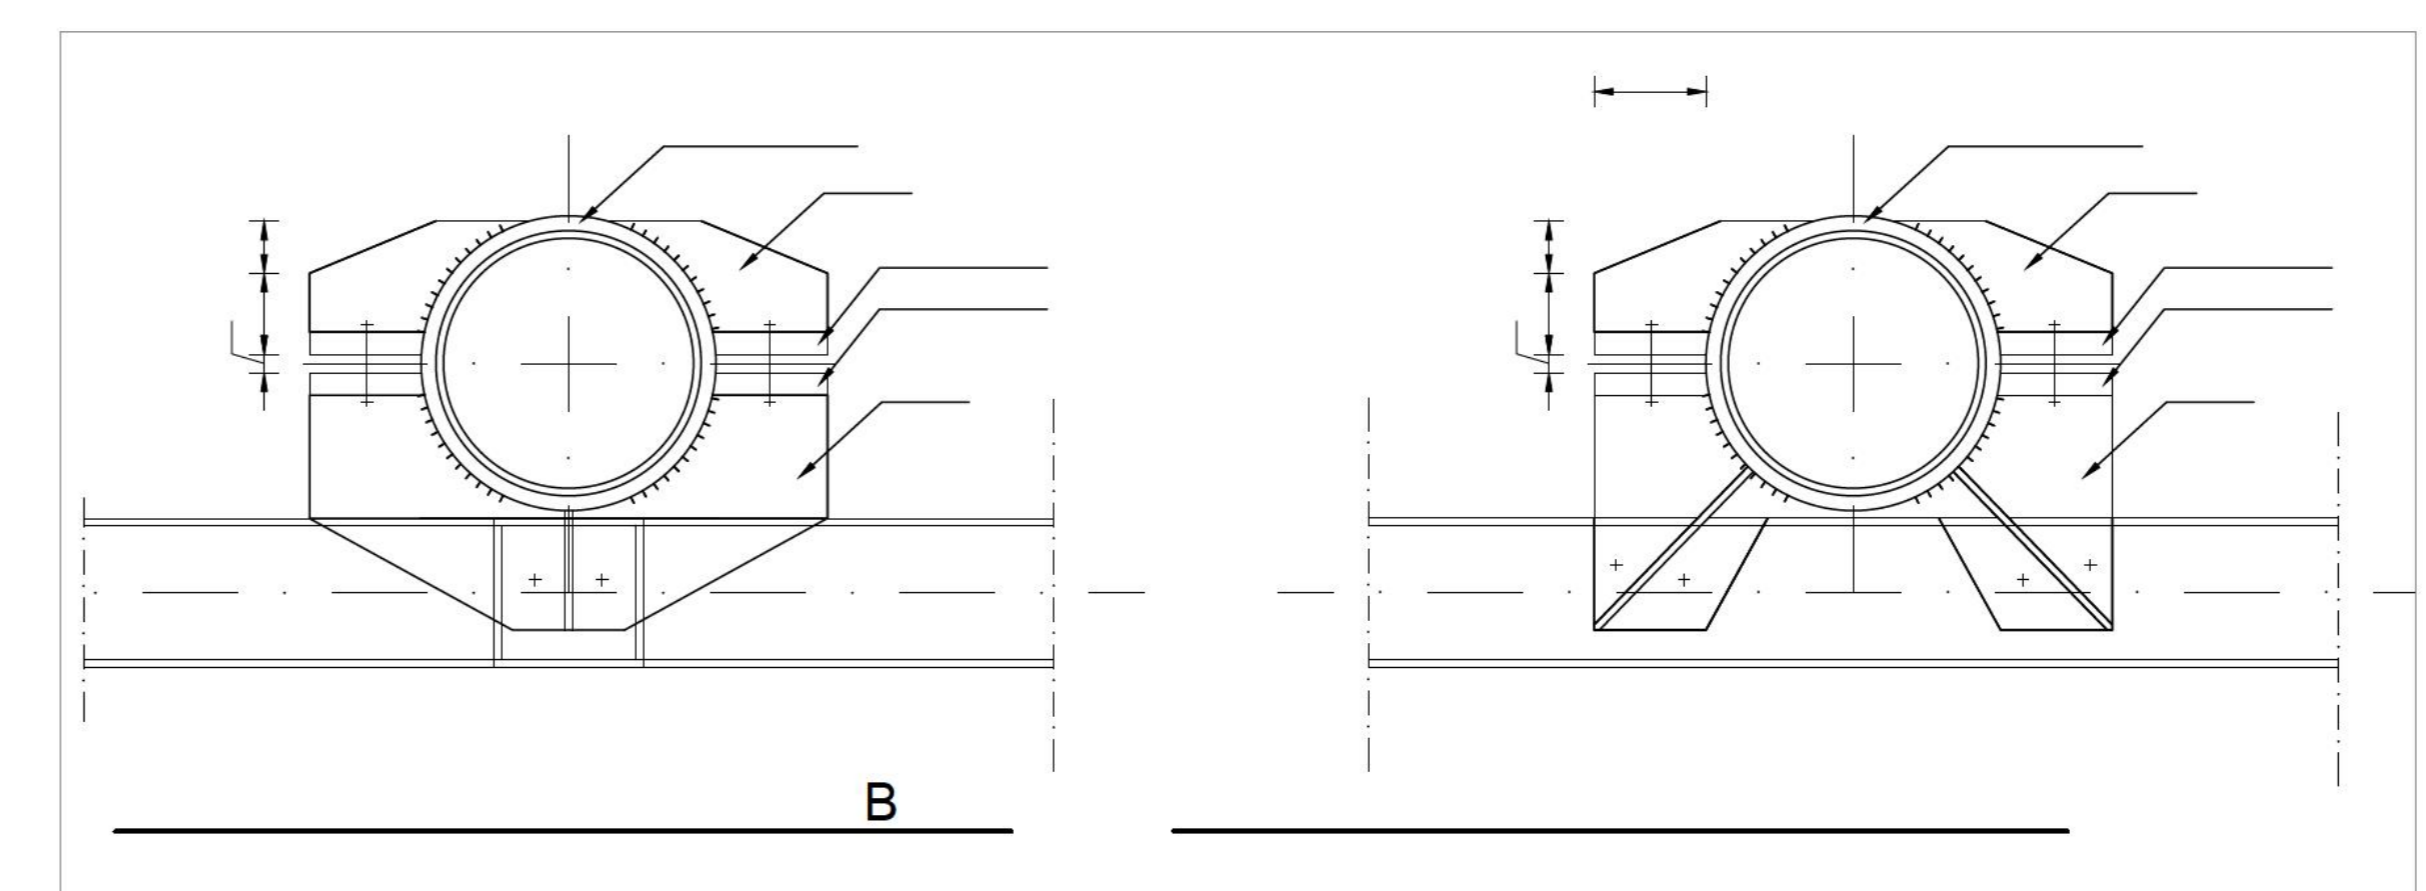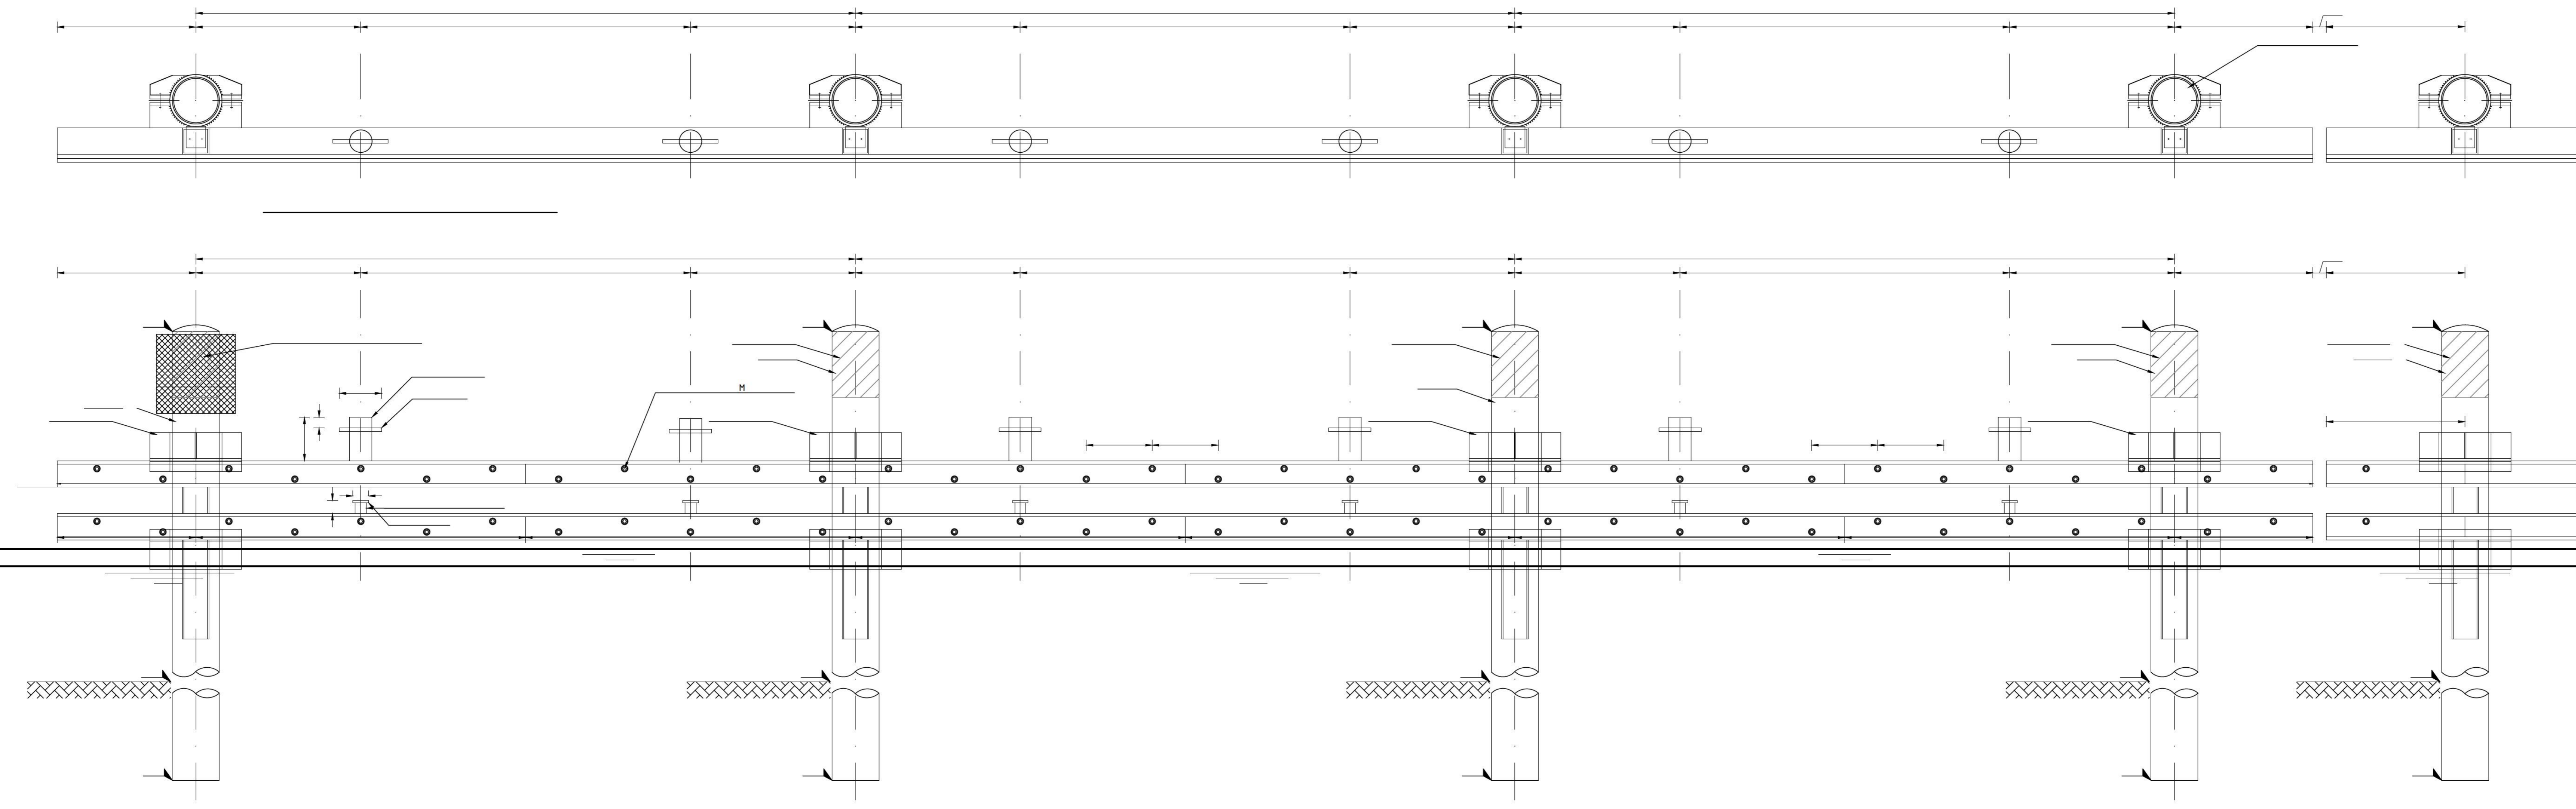

7x palen  $\varnothing 355.6-10$  +  
2x gordingen 200x200x10  
bestaande buispalen verplaatsen

Meldknop

Meldknop

nieuwe locatie buispalen  
(verplaatsen wachtplaats  
beroeps)

Zinker tbv.  
kabel Meldknop

Scheepvaartbord

|   |   |
|---|---|
|   |   |
| V | V |
| S | S |